
 
 


 
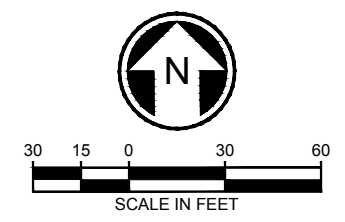
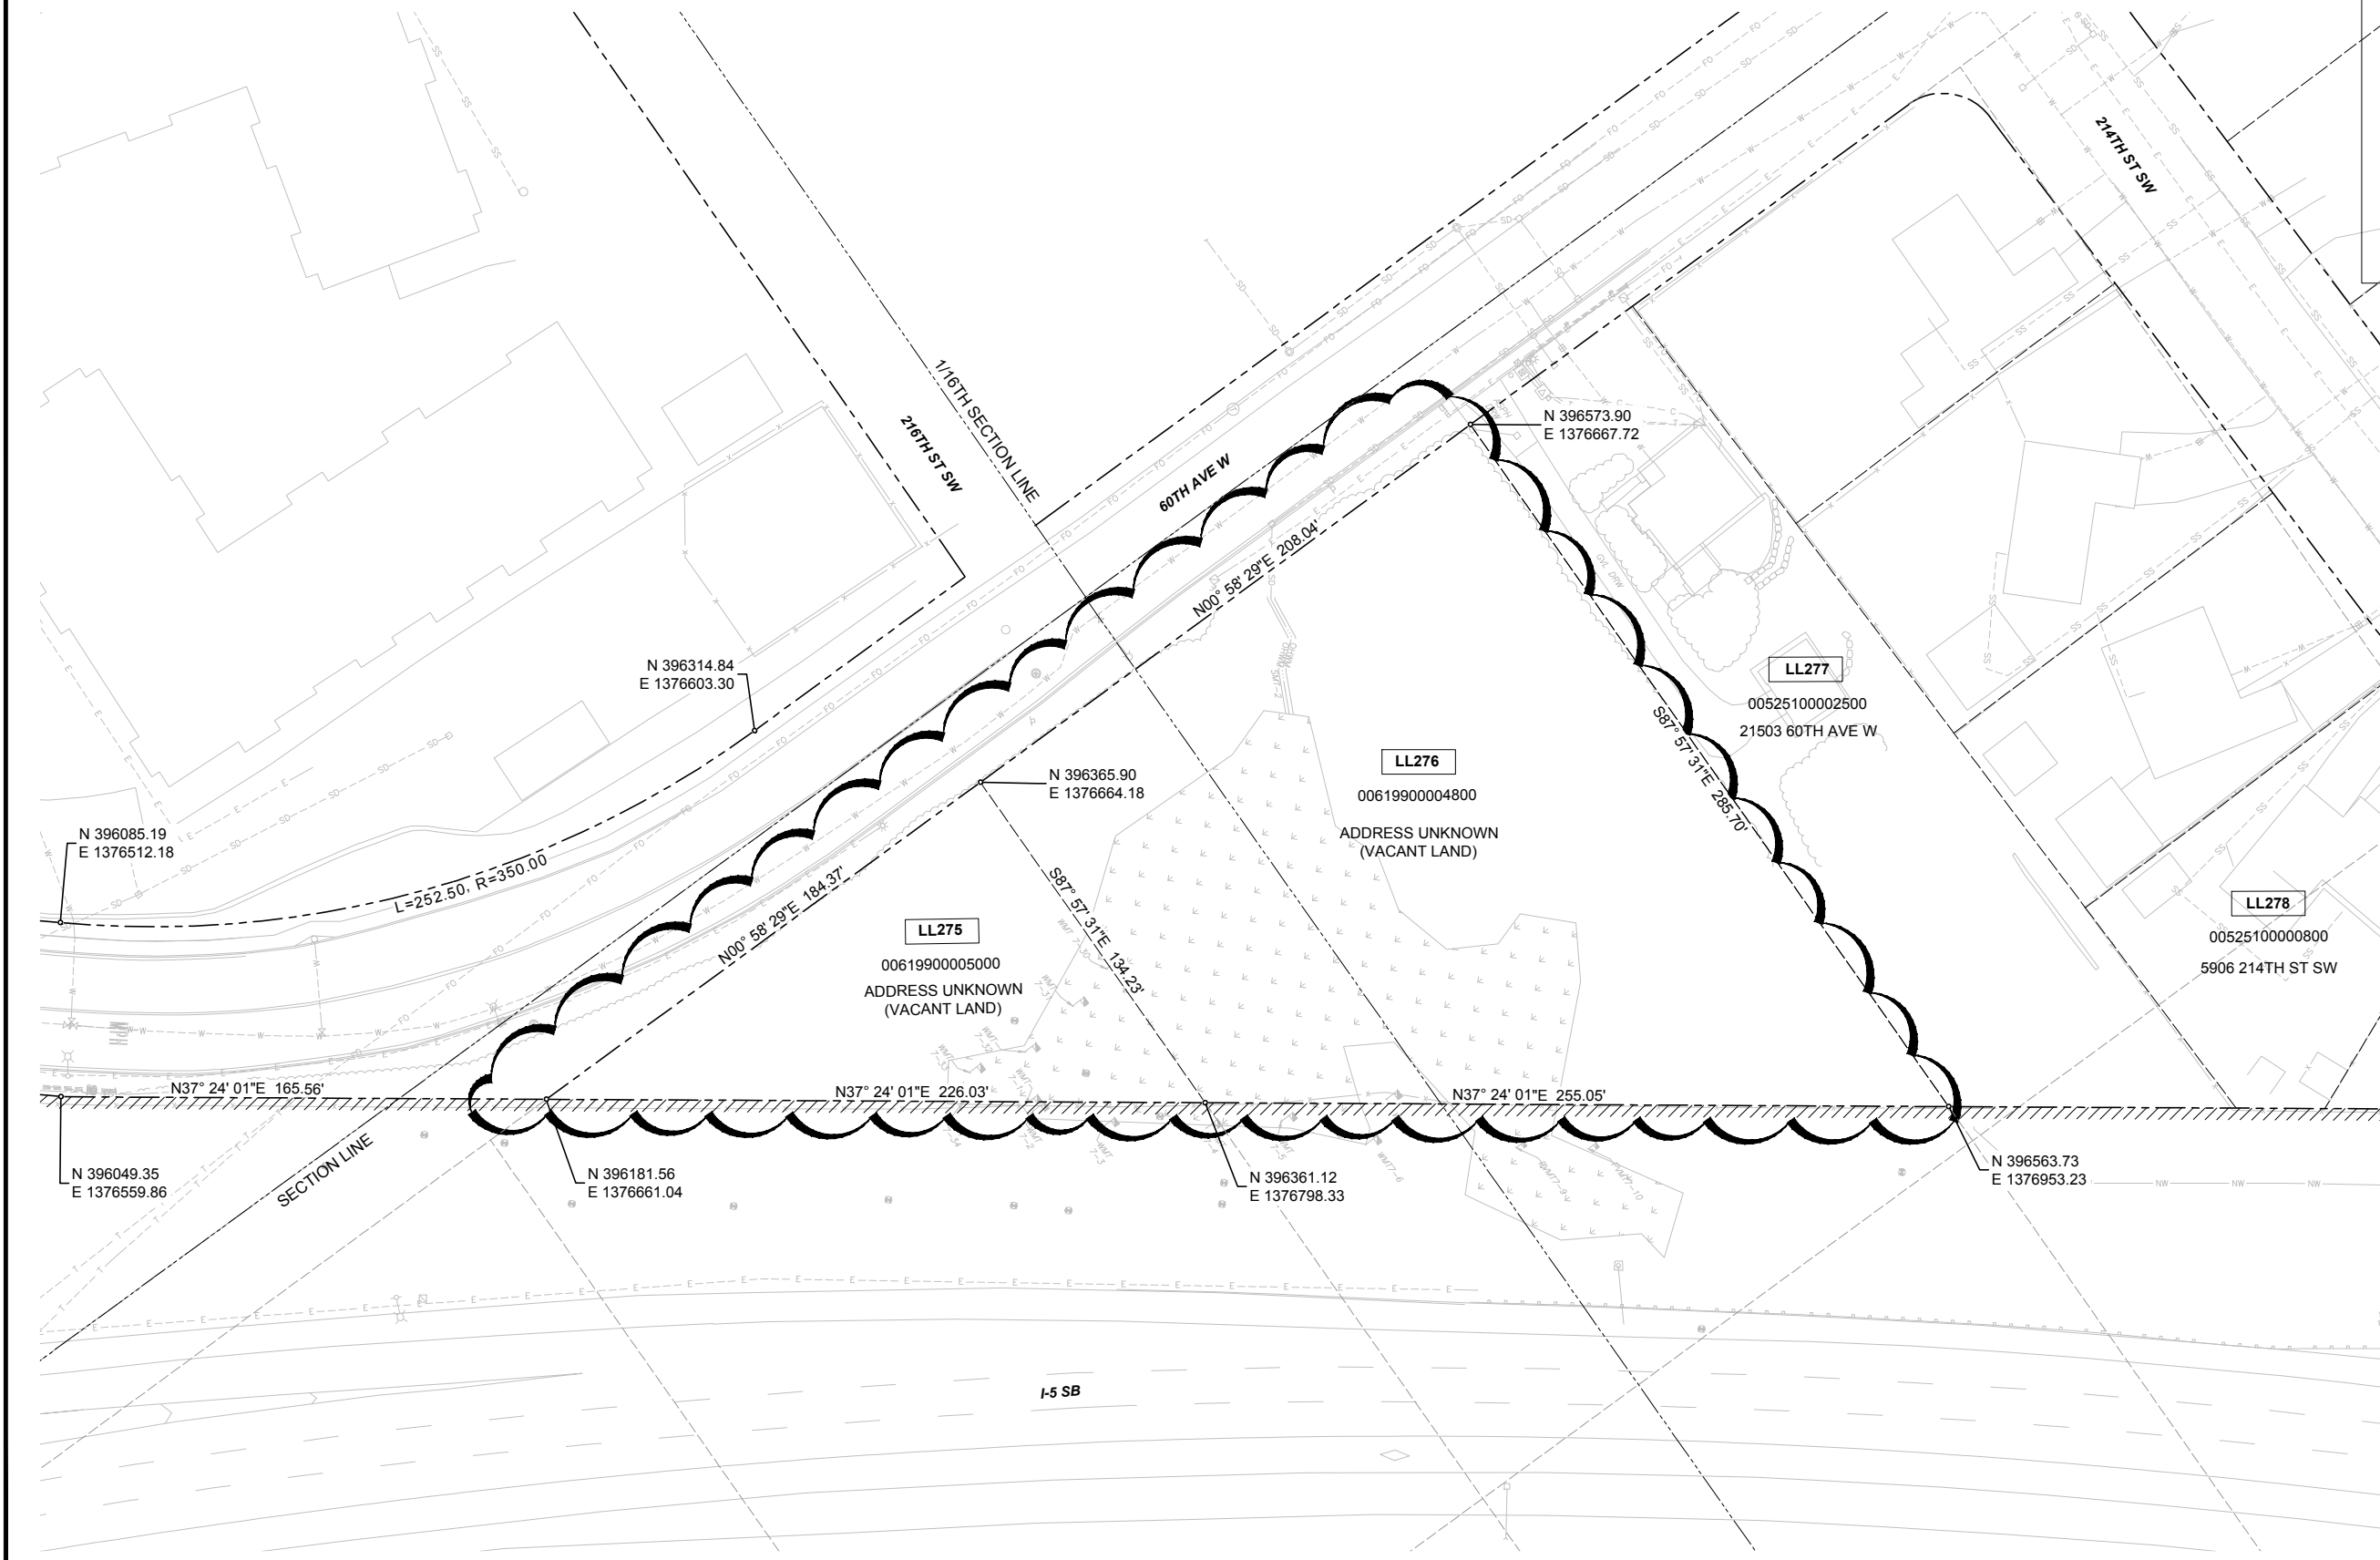



LEGEND:

-  SITE BOUNDARY
-  PROPERTY LINE
-  CITY RIGHT-OF-WAY
-  SECTION LINE
-  PLAT LINE
-  WSDOT LIMITED ACCESS



09/18/18 | 1:07 PM | LINGET
C:\CADD\BIP\W\LNGET\WEST\DM86617\LOT PLANS DWG

PERMIT SUBMITTAL					DESIGNED BY: J. LONG		HNTB Jacobs trusted design partners	LINE IS T AT FULL SCALE		SCALE:	LYNNWOOD LINK EXTENSION CONTRACT L300 NE 200TH STREET TO LYNNWOOD TRANSIT CENTER		DRAWING No.:	
					DRAWN BY: L. NGET					FILENAME:			SITE K PLOT PLAN ADJACENT (SOUTH) OF 21503 60TH AVENUE W	
					CHECKED BY: S. KITTERMAN		CONTRACT No.:		RTA / CN 0010-16		LOCATION ID:			
					APPROVED BY: K. COLLINS		DATE:				09/20/2018		SHEET No.:	
					SUBMITTED BY:		DATE:		REVIEWED BY:				REV:	
					DATE:		DATE:				09/20/2018			
No.	DATE	DSN	CHK	APP	REVISION									