

















- LEGEND**
-  12' TALL WOODEN FENCE
 -  8' TALL CHAIN LINK FENCE WITH PRIVACY SCREENING
 -  HIGH VISIBILITY FENCE
 -  HIGH VISIBILITY SILT FENCE
 -  STRAW WATTLES
 -  IMPACT AREA LIMIT
 -  LIGHT RAIL TRANSIT WAY
 -  EXISTING TOPOGRAPHY
 -  EXISTING STORM LINES
 -  EXISTING SEWER LINES
 -  SPILL KIT
 -  CATCH BASIN (WITHIN WORK AREA) (SEALED/PLUGGED)
 -  APPROXIMATE CONVEYANCE LINE ROUTE
 -  APPROXIMATE DISCHARGE LINE
 -  APPROXIMATE PRIMARY SUMP LOCATION
 -  SLOPE PROTECTION

**MELODY HILL
WORK AREA DESCRIPTION**

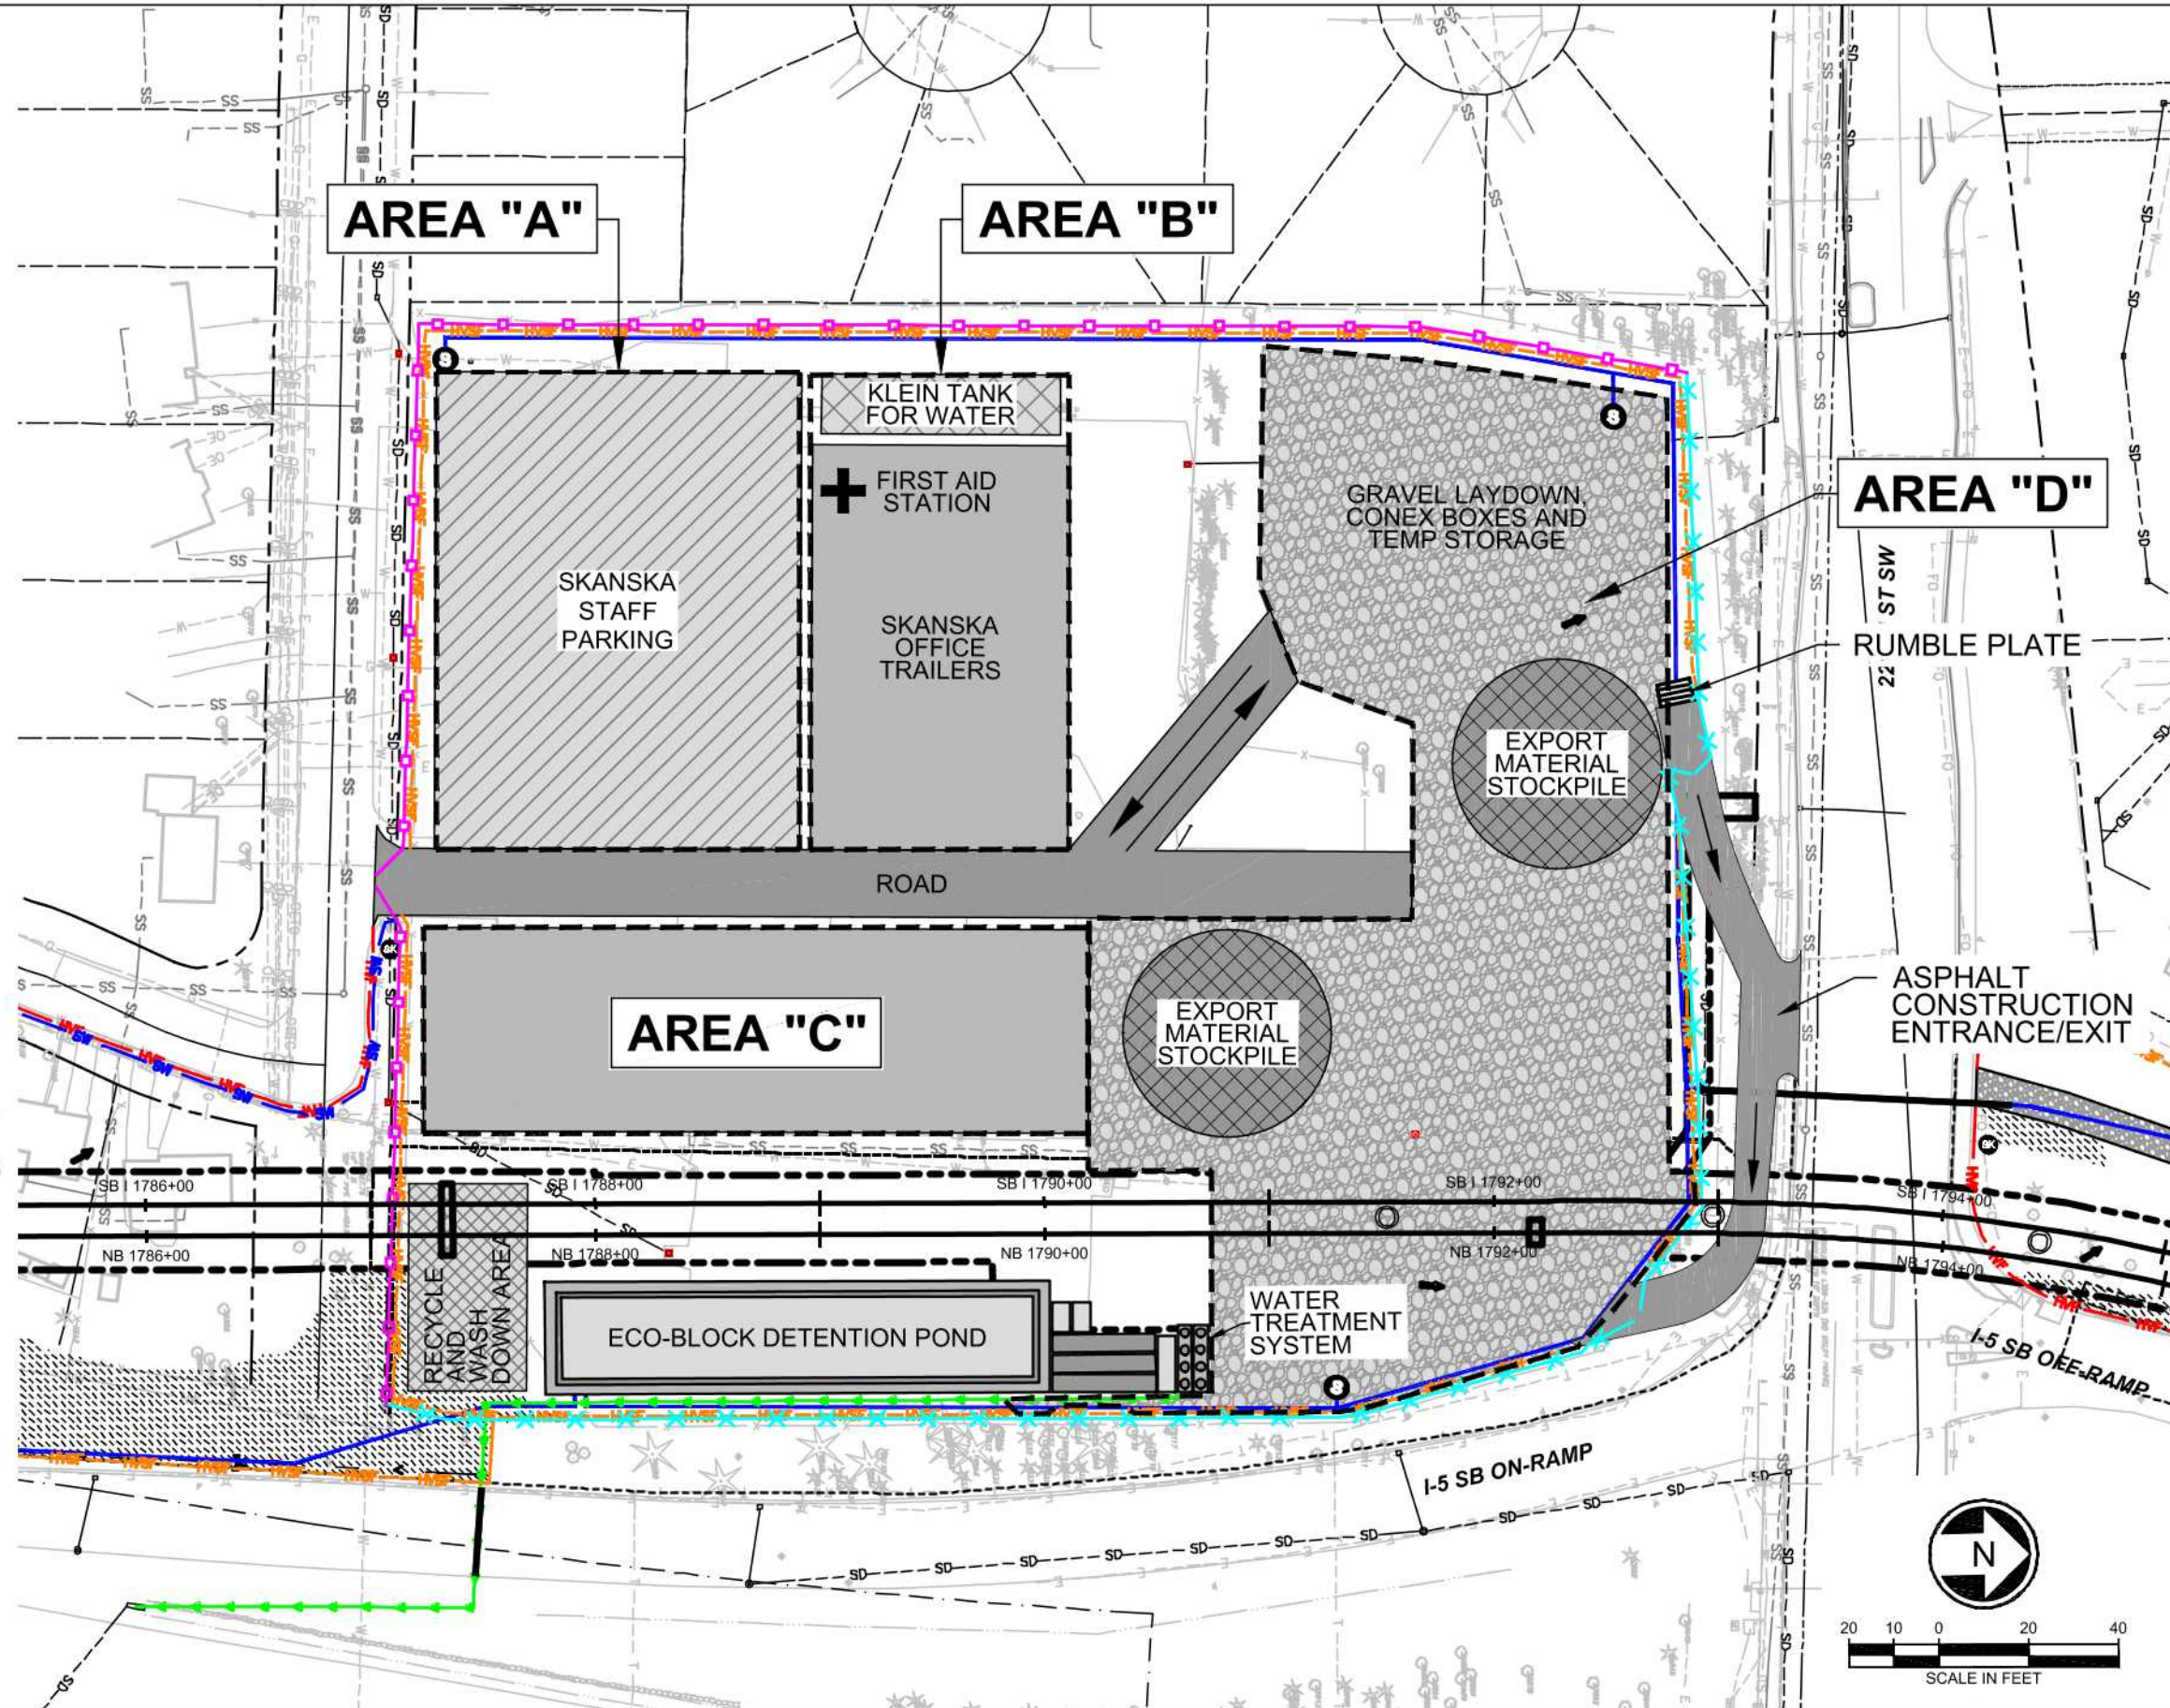
- THREE PHASES OF THE SITE:**
- PHASE I - INITIAL MOBILIZATION FOR ROAD AND CIVIL CONSTRUCTION
 - PHASE II - GUIDEWAY AND WALLS
 - PHASE III - TRACKWORK / GUIDEWAY TURNOVER

- AREA "A"**
- WILL BE UTILIZED FOR STAFF PARKING DURING ALL THREE PHASES



- AREA "B"**
- WILL BE UTILIZED AS THE CONSTRUCTION OFFICE TRAILER SITE, DURING ALL THREE PHASES

- AREA "C"**
- PHASE I: EQUIPMENT STAGING AND OVER-FLOW PARKING
 - PHASE II: EAST SIDE WILL BE UTILIZED TO CONSTRUCT THE MSE WALL, ALONG WITH EQUIPMENT STAGING AND OVER-FLOW PARKING.
 - PHASE III: RAIL STORAGE AND RAIL WELDING, ALONG WITH EQUIPMENT STAGING AND OVER-FLOW PARKING.

- AREA "D"**
- PHASE I: GENERAL CONSTRUCTION MATERIAL STORAGE (WOOD, PIPE, CONDUIT, ETC.), ALONG WITH DIRT STOCKPILES OF IMPORT/EXPORT MATERIALS.
 - PHASE II: GENERAL CONSTRUCTION MATERIAL STORAGE (WOOD, PIPE, CONDUIT, ETC.), ALONG WITH REBAR CAGE FABRICATION, FORM/SHORING FABRICATION AND WALL PANEL STORAGE
 - PHASE III: GENERAL CONSTRUCTION MATERIAL STORAGE (WOOD, PIPE, CONDUIT, ETC.), ALONG WITH SPECIAL TRACKWORK STORAGE AND LANDSCAPE PLANT STORAGE.



No.	DATE	DSN	CHK	APP	REVISION

PREPARED FOR	BY
	

LYNNWOOD LINK EXTENSION (L300)
NE 200TH STREET TO LYNNWOOD CITY CENTER
CONTRACT NO. RTA/CN 0010-16

MELODY HILL PLAN SHEET

Drawn By: J. Stewart	DRAWING No.: L300-MELODY HILL
Reviewed By: M. Foster	SHEET No.: 001
Approved By: M. Foster	SCALE: LINE IS 1" AT FULL SCALE
Date: June 2019	
Project No.: 1883	

Melody Hill

Work Area Description

Three phases of the site:

- Phase I - Initial Mobilization for Road and Civil Construction
- Phase II - Guideway and Walls
- Phase III - Trackwork / Guideway Turnover

Area "A"

- Will be utilized for staff parking during all three phases

Area "B"

- Will be utilized as the construction office trailer site, during all three phases

Area "C"

- Phase I: Equipment staging and over-flow parking
- Phase II: East side will be utilized to construct the MSE wall. Along with equipment staging and over-flow parking.
- Phase III: Rail storage and rail welding. Along with equipment staging and over-flow parking.

Area "D"

- Phase I: General construction material storage (wood, pipe, conduit, etc.). Along with dirt stockpiles of Import/Export materials.
- Phase II: General construction material storage (wood, pipe, conduit, etc.). Along with rebar cage fabrication, form/shoring fabrication and wall panel storage
- Phase III: General construction material storage (wood, pipe, conduit, etc.). Along with special trackwork storage and landscape plant storage.